



The Point, 37 Wharf Road W2

Excellent Fully Fitted Floor

- » 9th floor
- » 12,304 sq ft
- » Fully Fitted

Contact Devono

Viewings strictly by appointment with the sole letting agents, Devono.

DAVID BARRINGTON
M: 07967 345 830
E: db@devono.com

CHARLES CHELL
M: 07730 762 857
E: cc@devono.com



DEVONO



The Point, 37 Wharf Road W2

12,304 sq ft of office space

The Point is a landmark building within the wider Paddington Basin, excellently located close to Paddington Rail Station.

The 9th floor offers 12,304 sq ft of fully fitted office space arranged in a mixture of open plan, meeting rooms and breakout areas. The 9th floor benefits from excellent natural light and panoramic views across Central & West London.


- » 127 workstations
- » 1 boardroom
- » 3 meeting rooms
- » 16 large meeting room booths
- » 5 single-person call booths
- » Large kitchen and breakout area, together with the town hall stage

Contact Devono

Viewings strictly by appointment with the sole letting agents, Devono.

DAVID BARRINGTON
M: 07967 345 830
E: db@devono.com

CHARLES CHELL
M: 07730 762 857
E: cc@devono.com

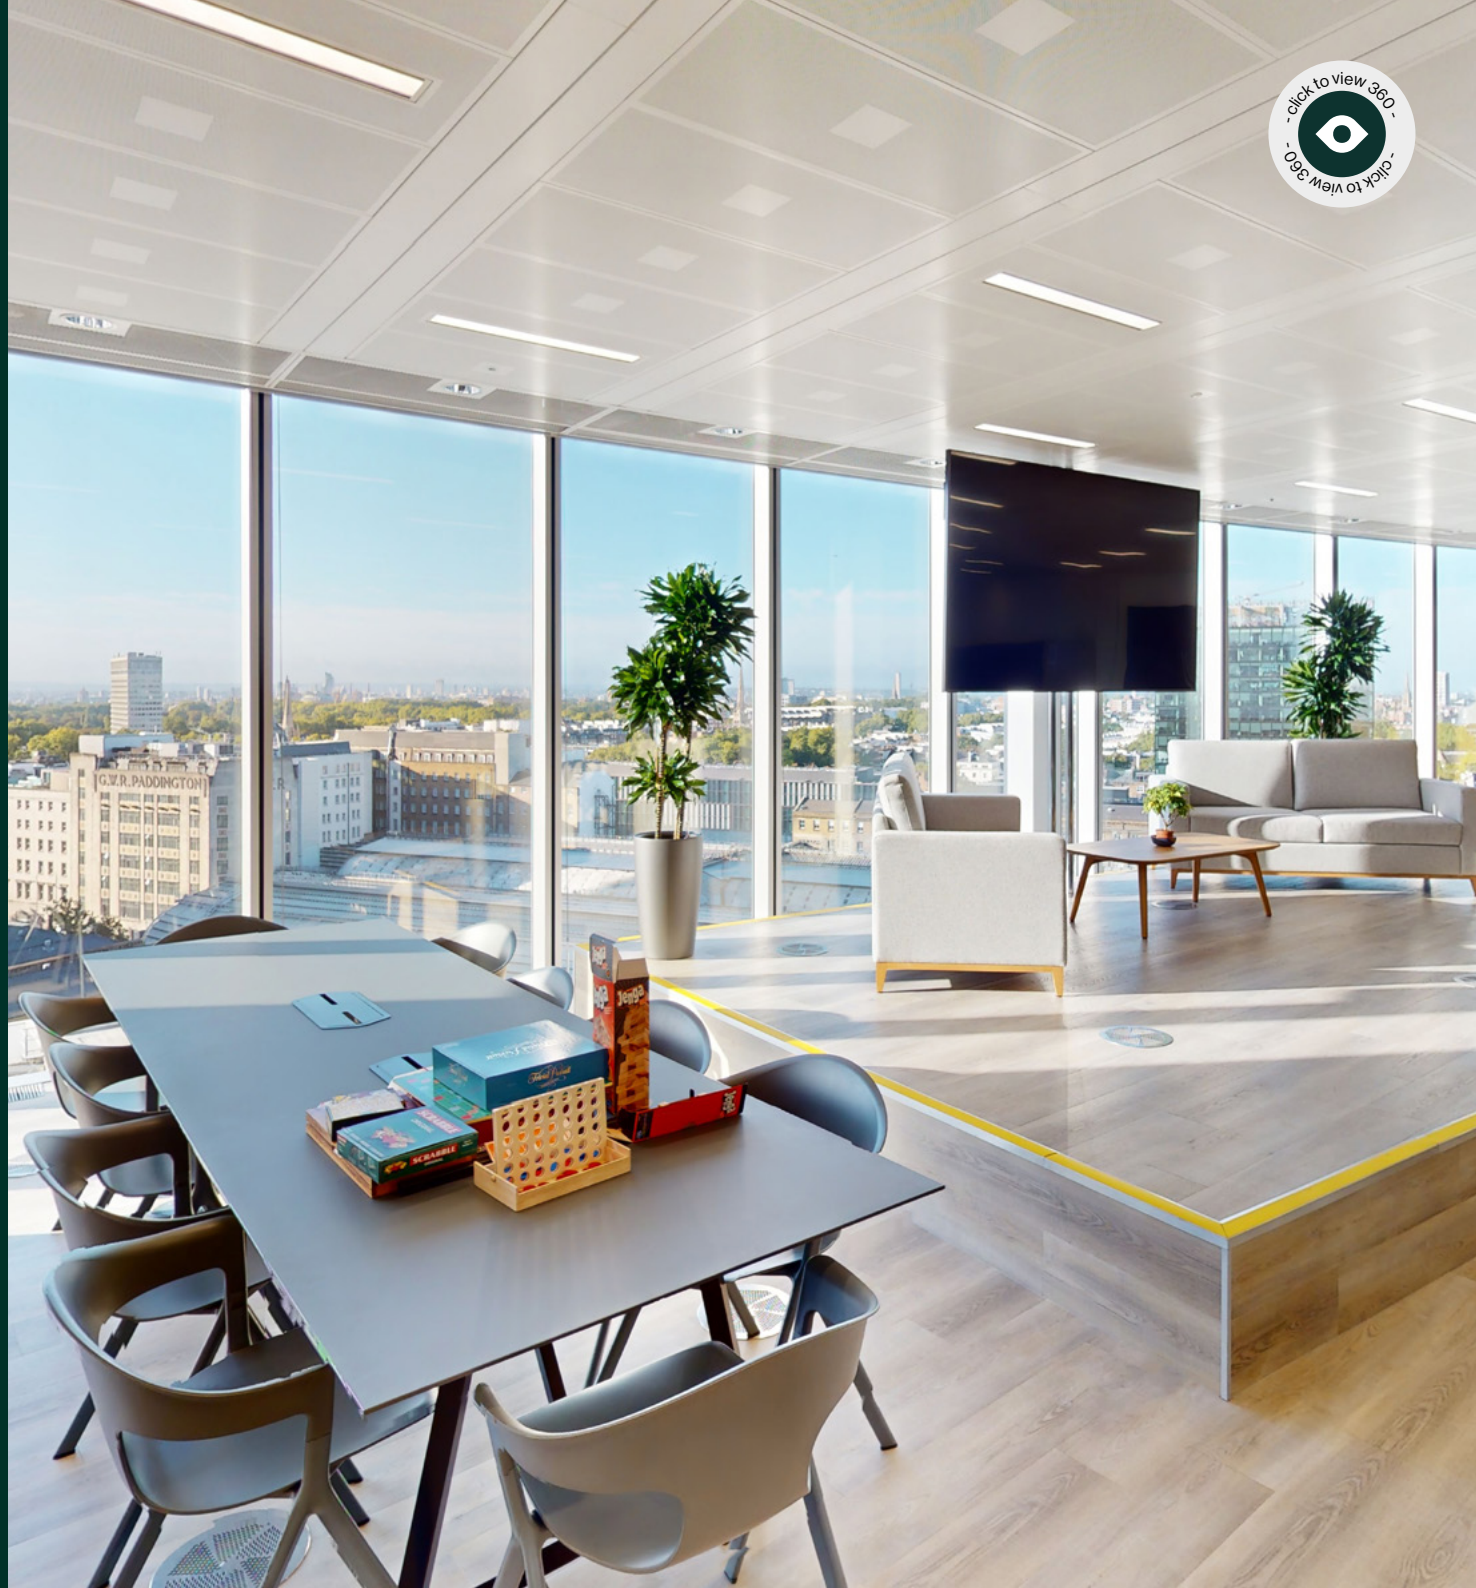











The Point, 37 Wharf Road W2

Location.

The Point is prominently situated on Wharf Road, overlooking the Paddington Basin in London W2. The property occupies a prime waterside position within a dynamic mixed-use destination, surrounded by high-quality public realm and a wide range of amenities. Connectivity is exceptional, with Paddington Station providing access to the Elizabeth Line, Bakerloo, Circle, District and Hammersmith & City lines, in addition to National Rail and the Heathrow Express.


🚶 Paddington	🚶 5 minutes
🚶 Edgware Road	🚶 10 minutes
🚶 Warwick Avenue	🚶 11 minutes

Contact Devono

Viewings strictly by appointment with the sole letting agents, Devono.

DAVID BARRINGTON
M: 07967 345 830
E: db@devono.com

CHARLES CHELL
M: 07730 762 857
E: cc@devono.com

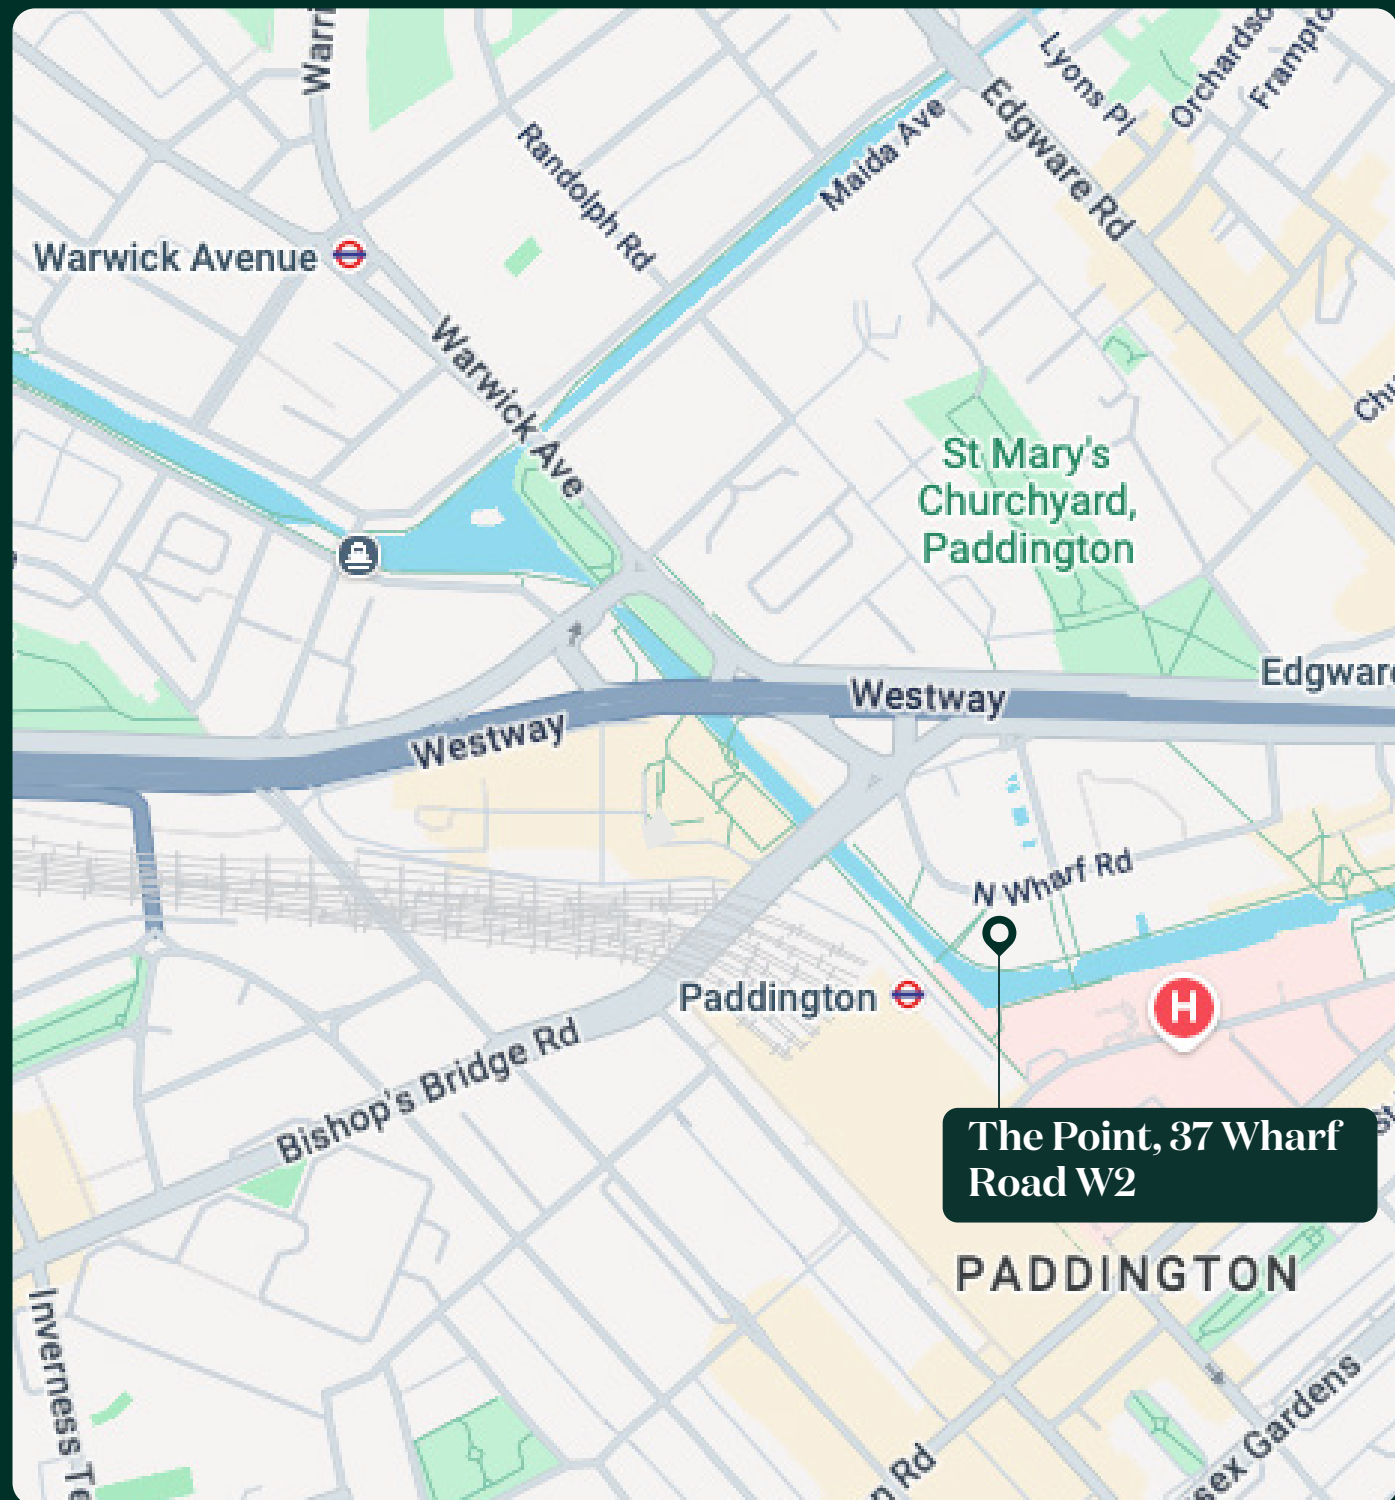




The Point, 37 Wharf Road W2



Amenities.

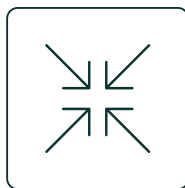

GRADE A FITOUT




PRIME LOCATION




SECURE BICYCLE
STORAGE




IMPRESSIVE
BUILDING RECEPTION
WITH CAFE

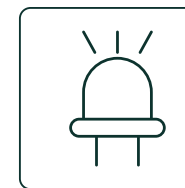


LED LIGHTING

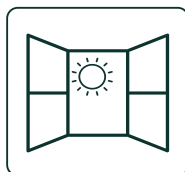

EXCELLENT
NATURAL LIGHT

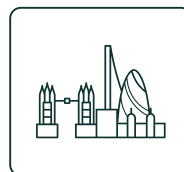

EXCELLENT VIEWS
OF CENTRAL
LONDON

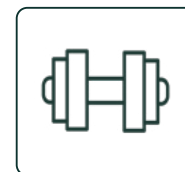

GYM



BREEAM EXCELLENT



COMMUNAL
ROOF TERRACE

Contact Devono

Viewings strictly by appointment with the sole letting agents, Devono.

DAVID BARRINGTON
M: 07967 345 830
E: db@devono.com

CHARLES CHELL
M: 07730 762 857
E: cc@devono.com



The Point, 37 Wharf Road W2

Terms.

The 9th floor is available on the basis of an assignment of the existing lease, which is due to expire 6th February 2029.

Passing Rent: £75 per sq.ft

Business Rates: £29.61 per sq.ft

Service Charge: £16.49 per sq.ft

Managed.

The space is also available on a managed basis, delivered by Made at an all-inclusive rent of £173.31 per sq.ft.


Contact Devono

Viewings strictly by appointment with the sole letting agents, Devono.

DAVID BARRINGTON
M: 07967 345 830
E: db@devono.com

CHARLES CHELL
M: 07730 762 857
E: cc@devono.com

Existing Layout

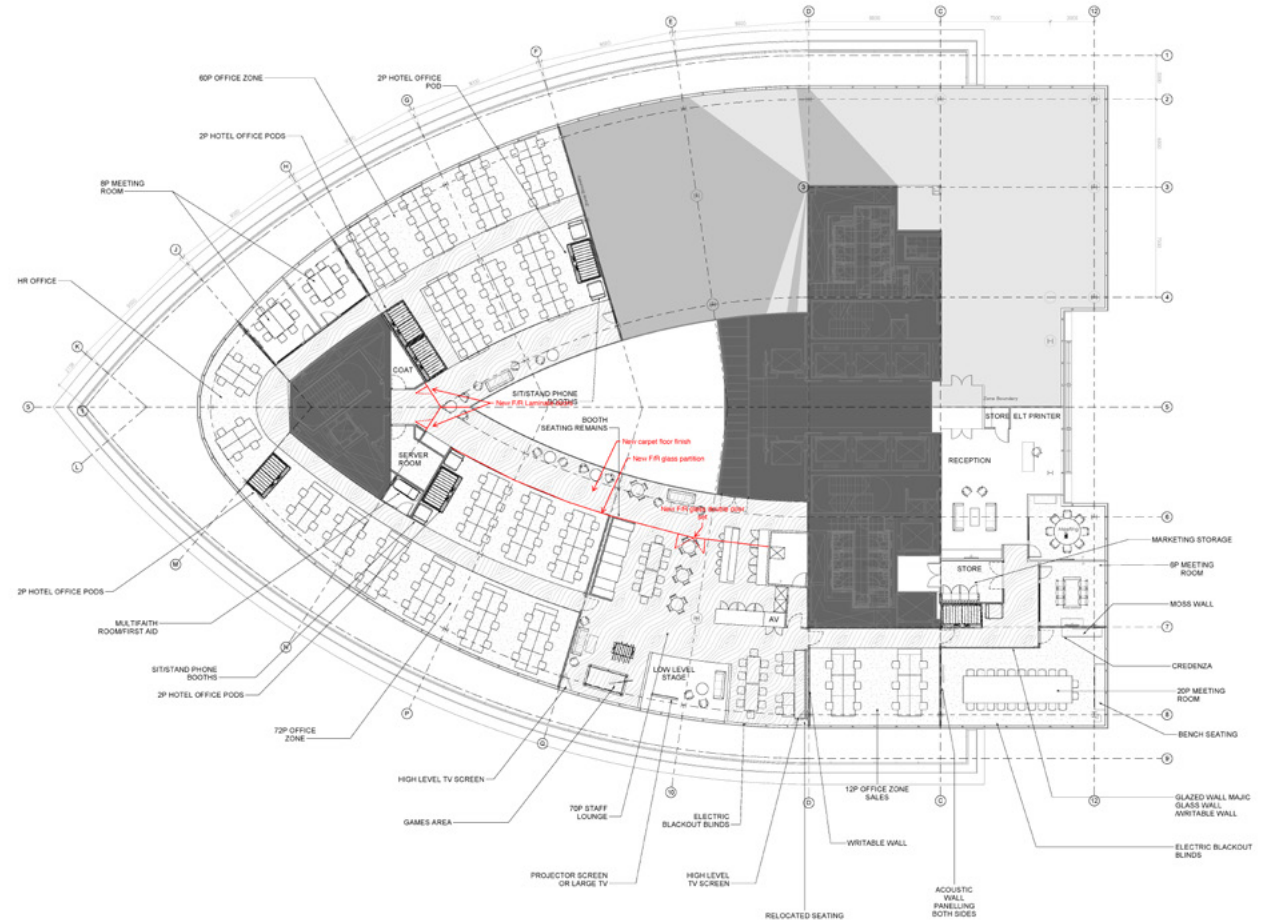

*Floor plan not to scale



DEVONO

Contact Devono

Viewings strictly by appointment with the sole letting agents, Devono.

DAVID BARRINGTON
M: 07967 345 830
E: db@devono.com

CHARLES CHELL
M: 07896634903
E: cc@devono.com

Contact Made

HUGO MORRISSEY
M: 07894 229 796
E: hugo.morrissey@made-re.com

ALICE GUIDETTI
M: 07730 762 857
E: alice.guidetti@made-re.com



MISREPRESENTATION ACT: These details are for general guidance only and are not intended to form an offer or part of an offer. All details are given in good faith and are believed to be correct, but any intending purchasers or tenants should not rely on them as statements or representations of fact, but must satisfy themselves by inspection or otherwise as to their correctness. SUBJECT TO CONTRACT.